



NOTE: This is one possible layout.

Please consult local building code professionals for applicable accessibility regulations.

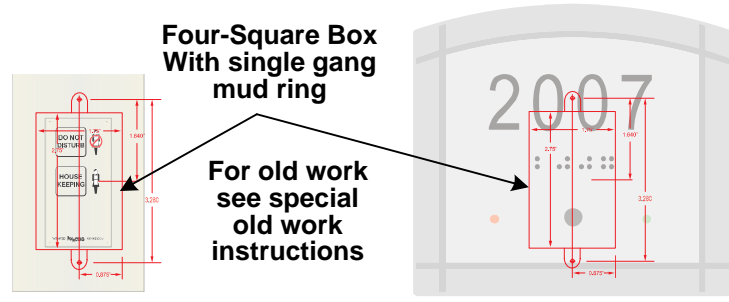


Axess
Industries Inc
Ready-Maid PLUS - System 3.5
Revised: February 2009

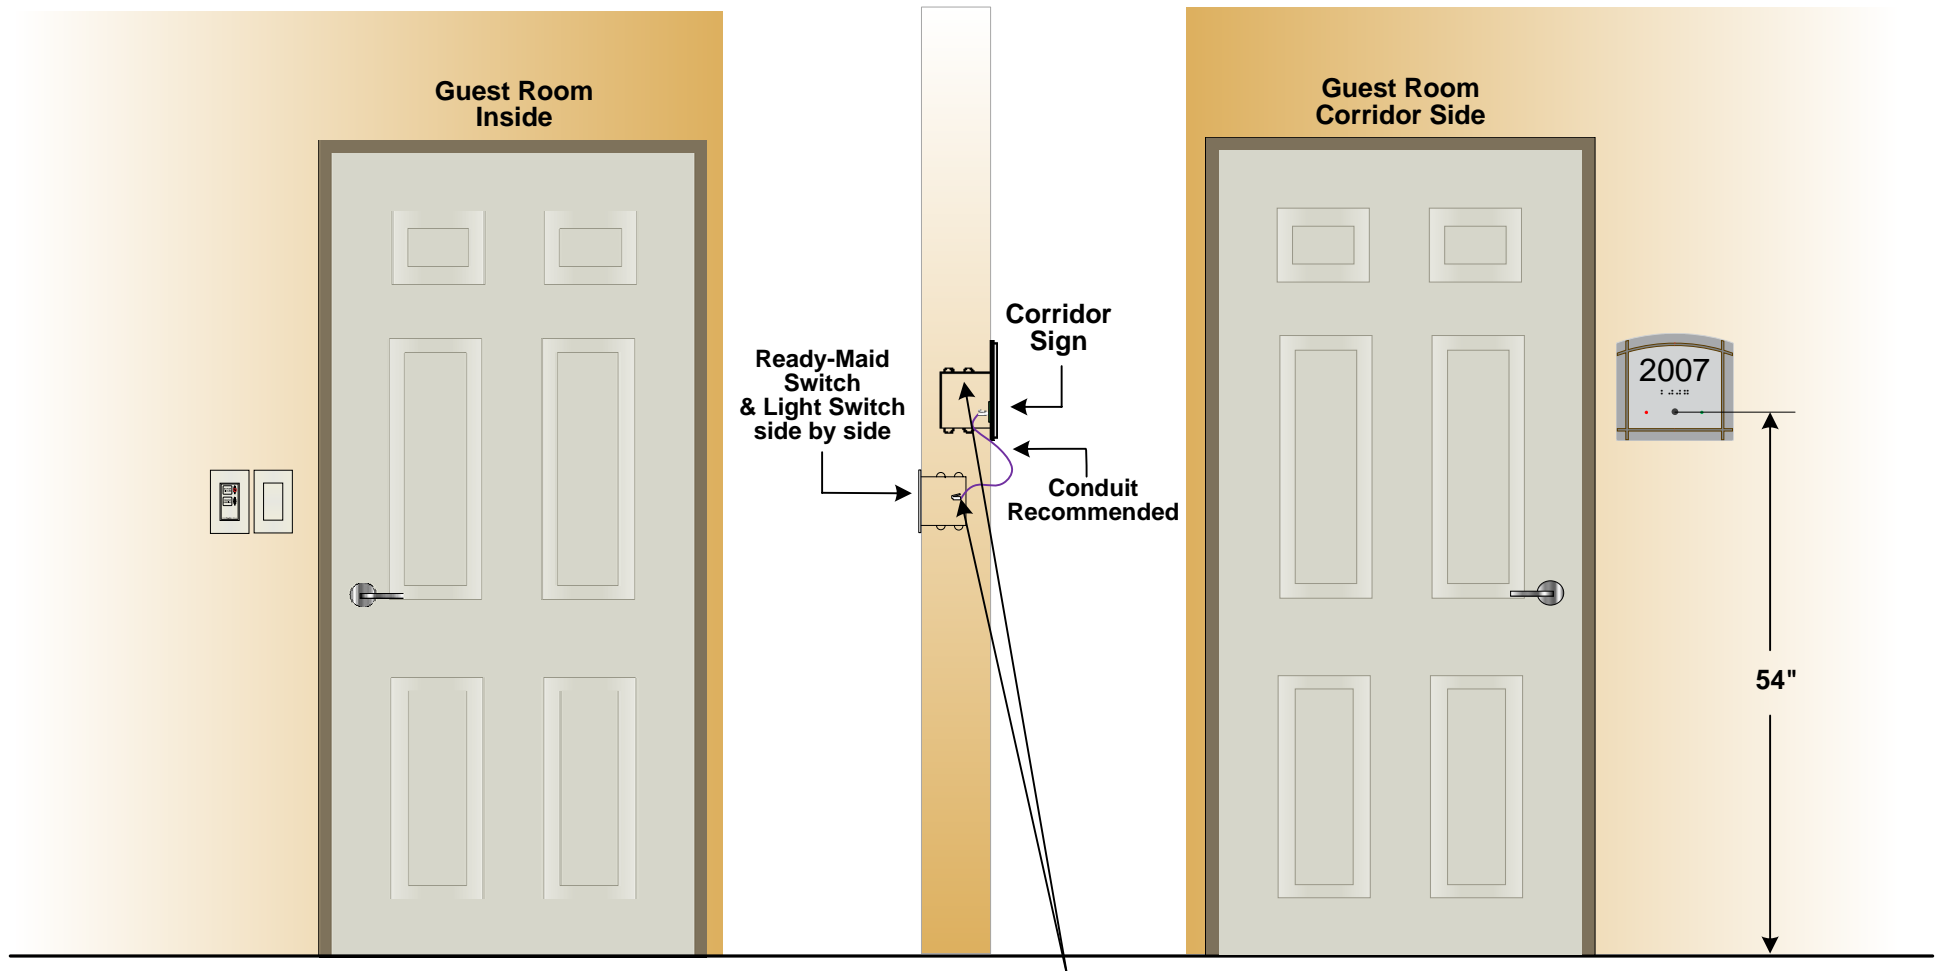

NOTE: This is one possible layout

Please consult local building code professionals for applicable accessibility regulations.

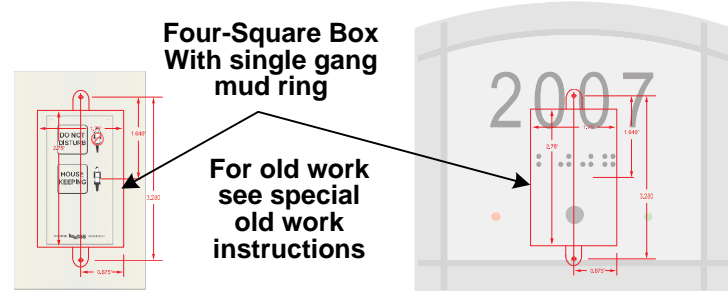

Axcess
Industries Inc
Ready-Maid PLUS - System 3.5
Revised: February 2009